


Appendix 2 (H4)

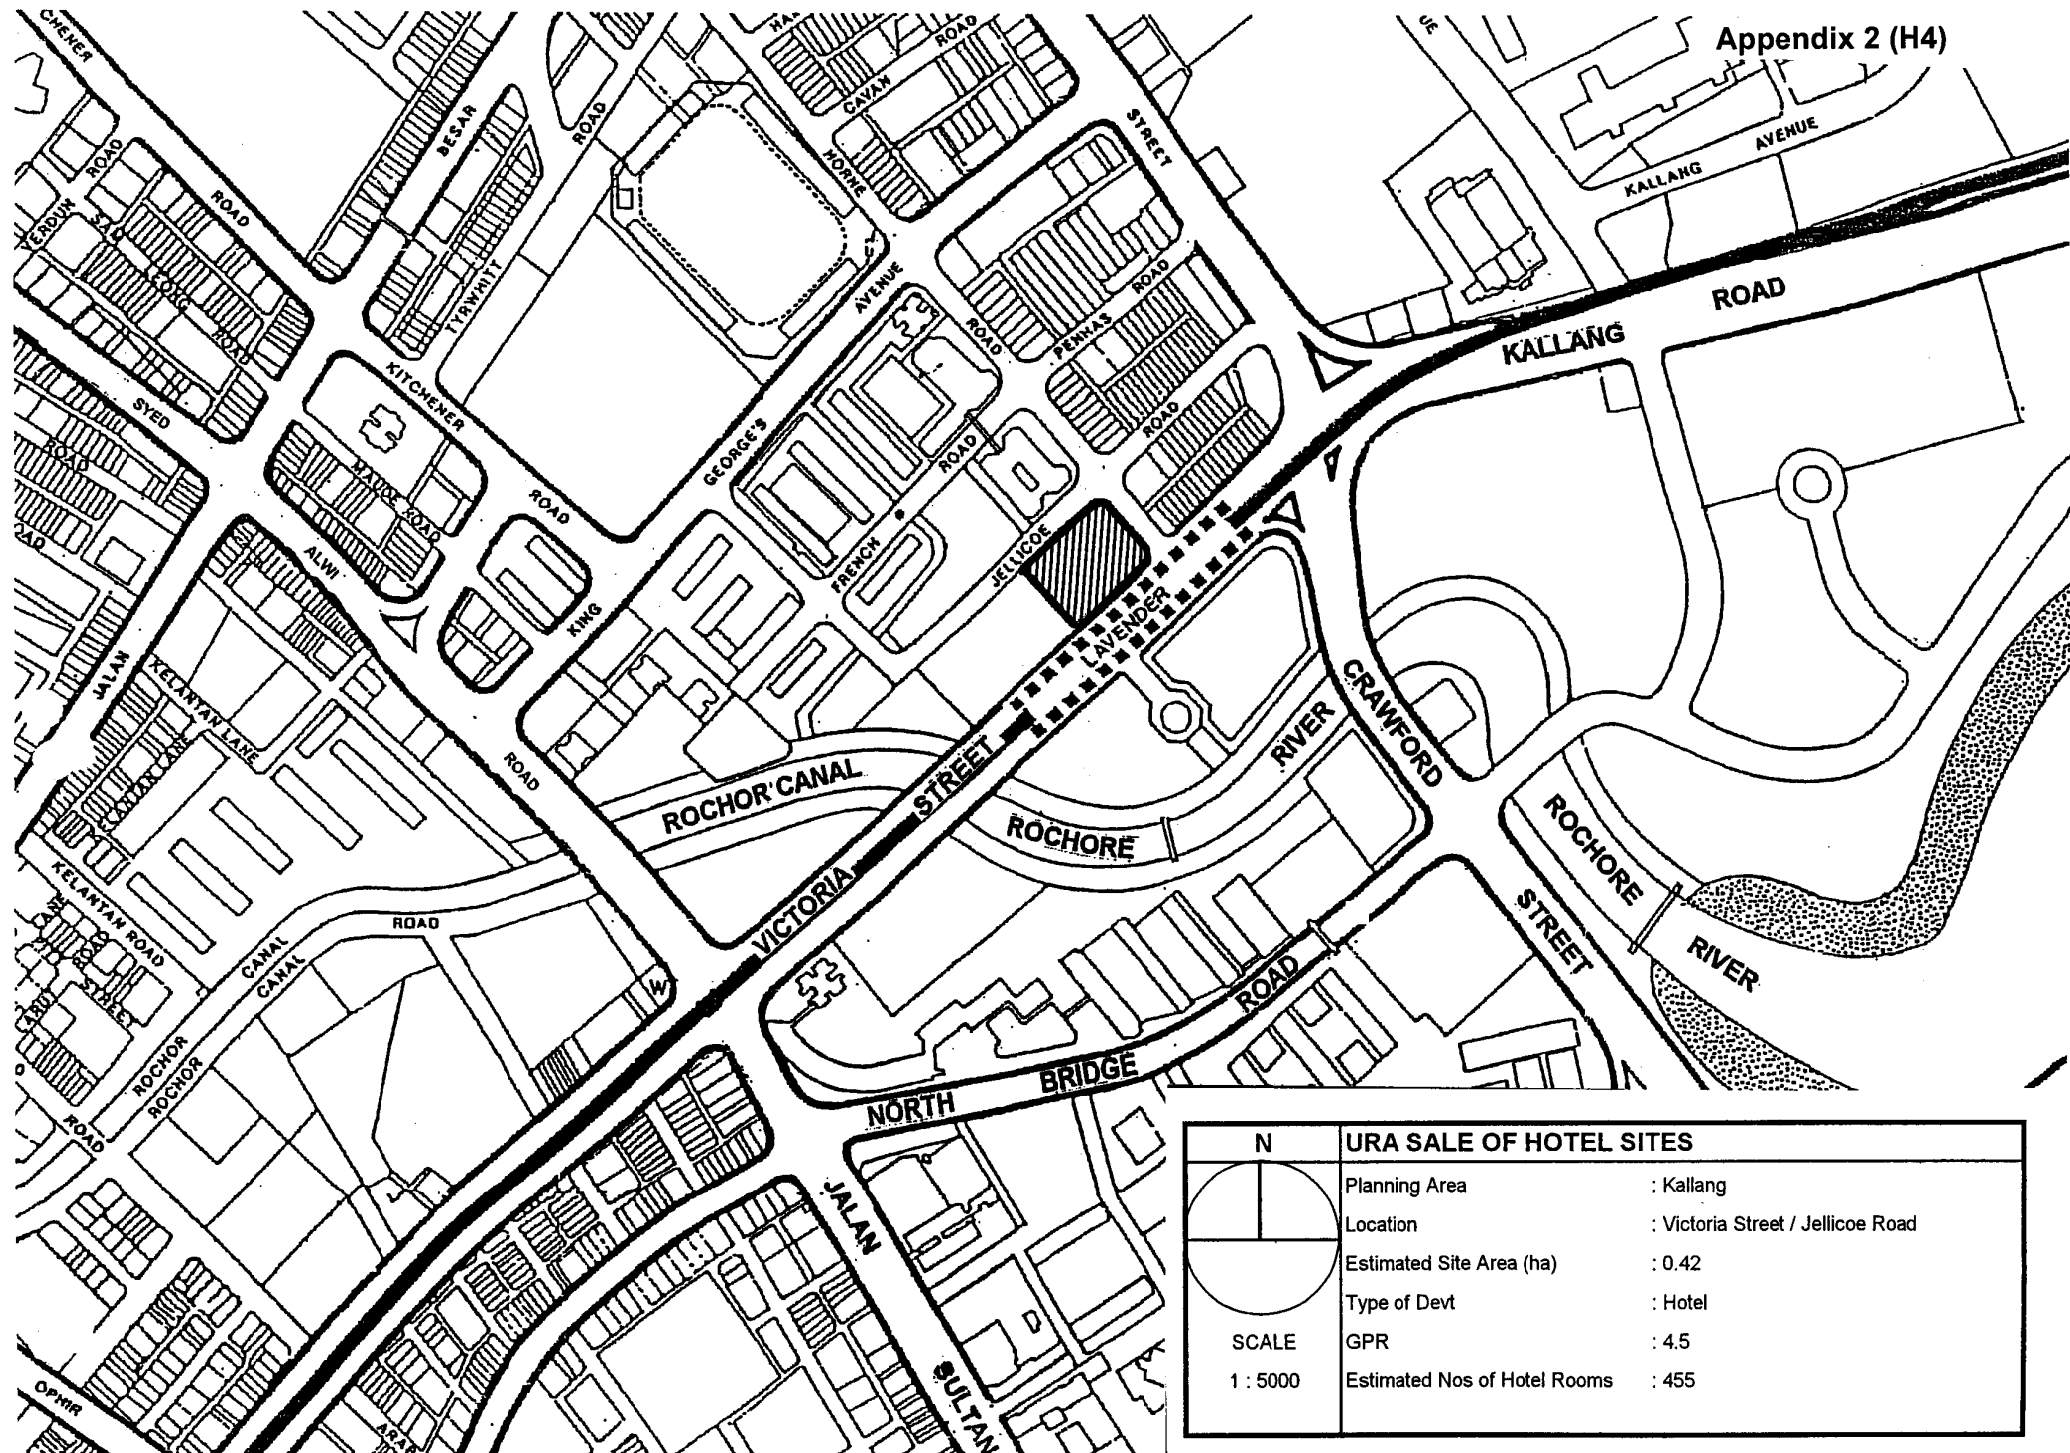

URA SALE OF HOTEL SITES	
	Planning Area : Kallang
	Location : Victoria Street / Jellicoe Road
	Estimated Site Area (ha) : 0.42
	Type of Devt : Hotel
SCALE	GPR : 4.5
1 : 5000	Estimated Nos of Hotel Rooms : 455